


THIS MAP IS BASED UPON ORDNANCE SURVEY MATERIAL WITH THE PERMISSION OF ORDNANCE SURVEY ON BEHALF OF THE CONTROLLER OF HER MAJESTY'S STATIONERY OFFICE © CROWN COPYRIGHT. UNAUTHORISED REPRODUCTION PENALITIES APPLY. PERMISSIONS FROM COPYRIGHT AND MAY LEAD TO PROSECUTION OR CIVIL PROCEEDINGS. SUFFOLK COUNTY COUNCIL, LICENSE NO. 100020398, 2017

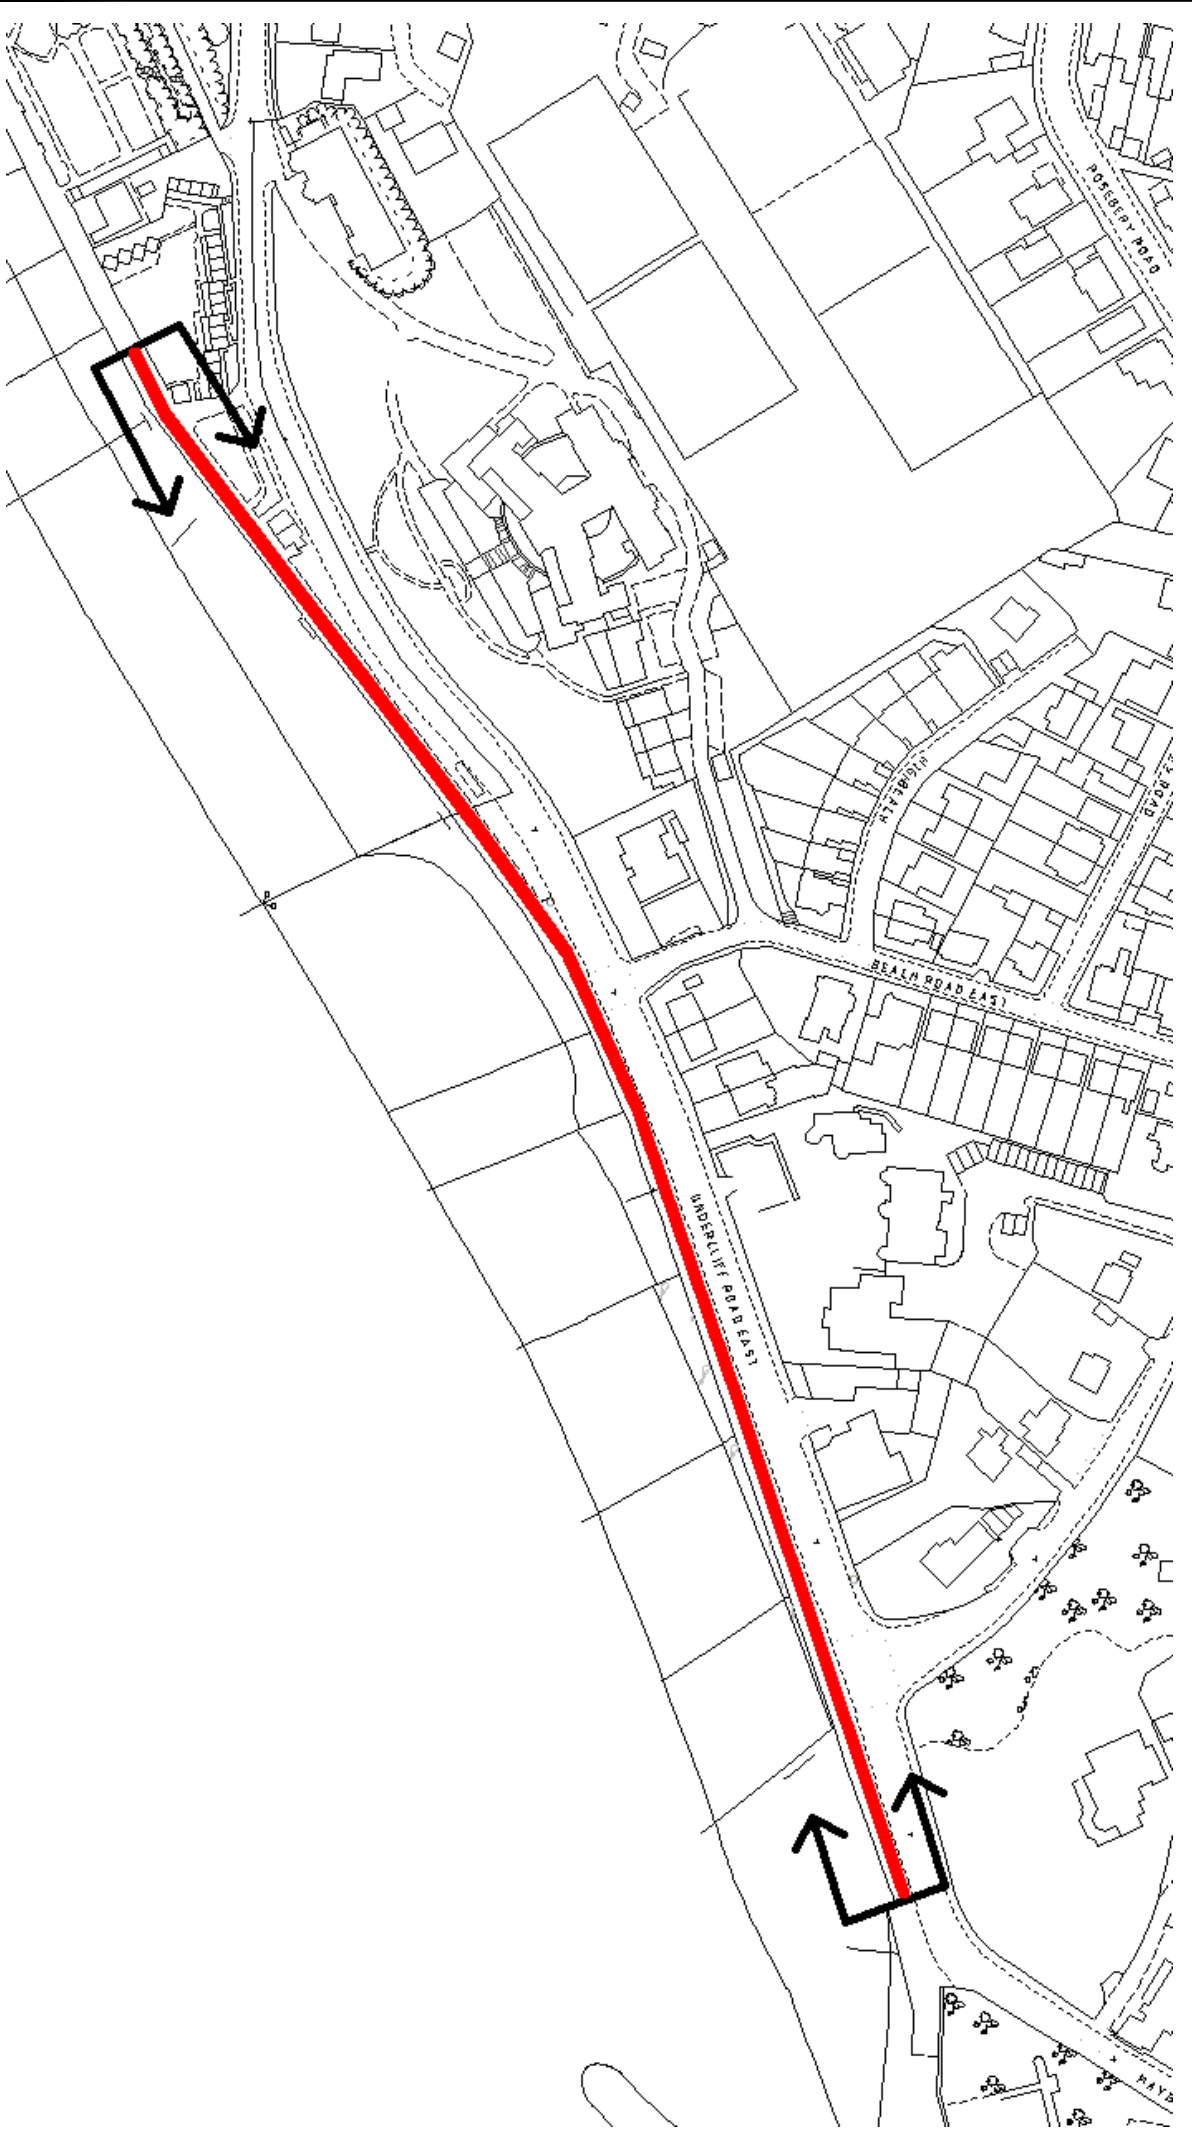

Suffolk Highways
your roads, our business

Phoenix House, 3 Goddard Road, Ipswich, Suffolk IP1 5NP.
 Highways enquires: 01463 606 6171 www.suffolk.gov.uk/highways

CLIENT		REVISION(S)		PROJECT TITLE		ORIGINATOR		CHECKER		DESIGNER		REVIEWER	
				Felixstowe Promenade Footway Slurry Scheme		AG		JG		AG			
DESCRIPTION		REV.		DRAWING TITLE		SCALES		DATE		DRAWING NUMBER		REVISION	
		DATE		Site Extent Plan		NTS		03/10/2018		FelixstoweProm/100/01			