


NOTE
Site to be switched according to ongoing works.

NOTE
Temporary Pedestrian push-button crossing to be installed.

NOTE
Existing traffic lights to be switched off / bagged.

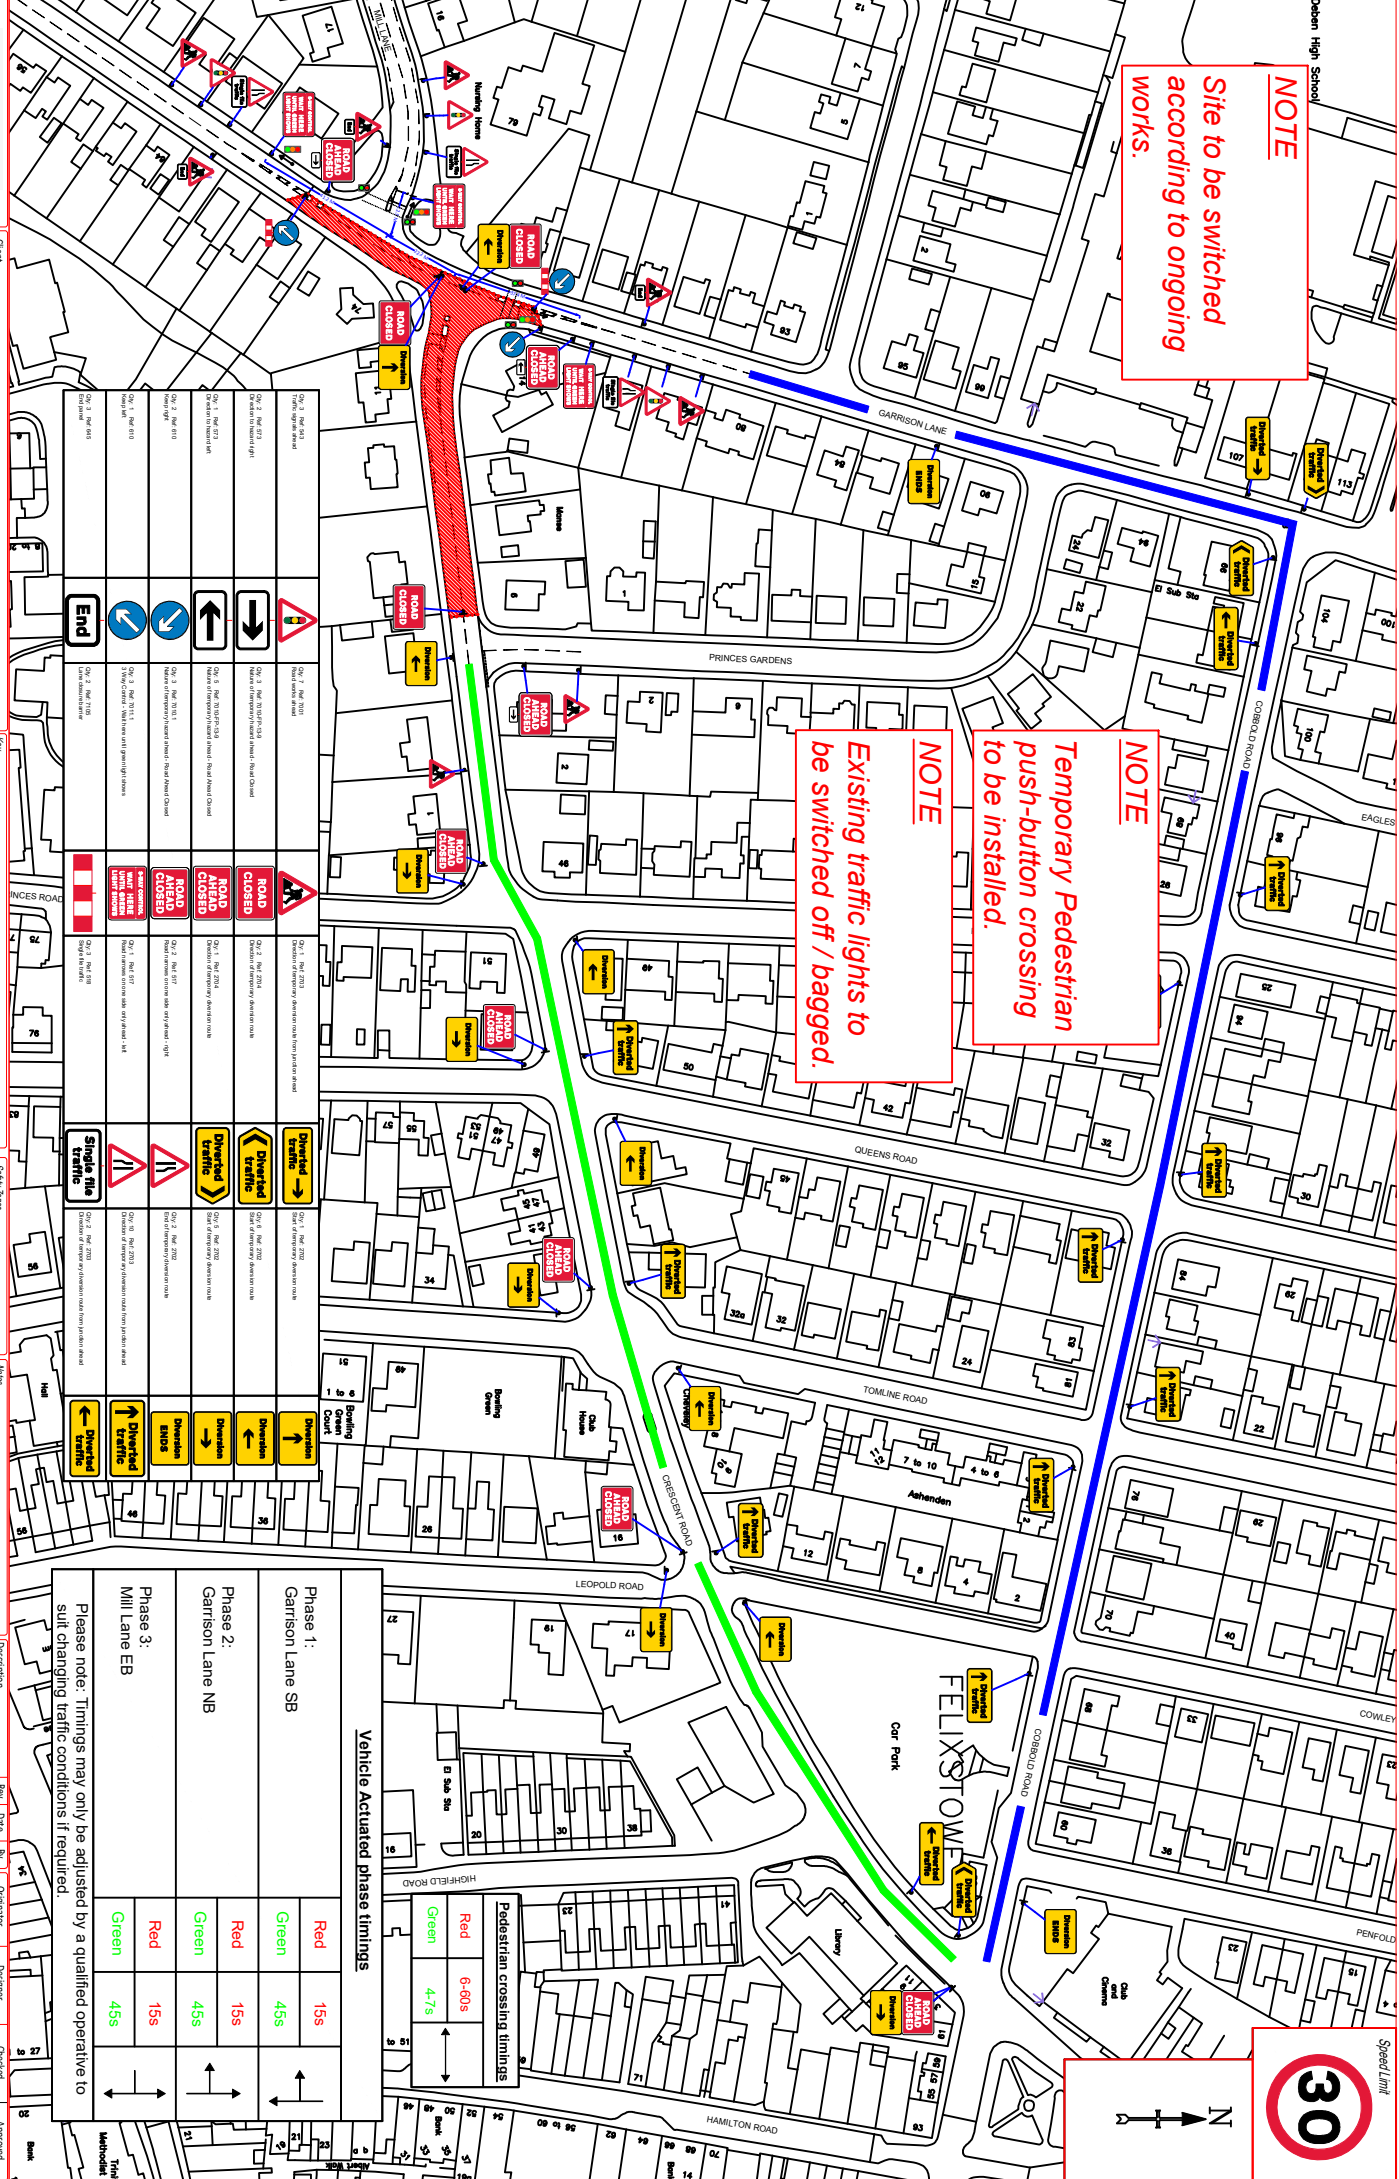


Phase	Direction	Color	Timing
Phase 1:	Garrison Lane SB	Red	15s
	Garrison Lane SB	Green	45s
Phase 2:	Garrison Lane NB	Red	15s
	Garrison Lane NB	Green	45s
Phase 3:	Mill Lane EB	Red	15s
	Mill Lane EB	Green	45s

Please note: Timings may only be adjusted by a qualified operative to suit changing traffic conditions if required.

HA HIGHWAY ASSURANCE
HIGHWAY ASSURANCE
UNIT 6 GARROB ROAD
PLUMBER STREET, RICHMOND
MIDDLESEX TW9 1JH
TEL: 0181 873 8800
WWW.HIGHWAYASSURANCE.CO.UK

Client: ?????
Location: Garrison Lane, Felixstowe, IP11 7RW
Work Details: Traffic light refresh

CUTLINE
CONE SIGNS
CLOSED AREA
ACCESS ONLY
DIVERSION ROUTE

SAFETY ZONES
SAFETY ZONES/SAFETY ZONE
0.5M
0.5M

- Notes**
- All dimensions are in meters unless otherwise stated.
 - All traffic management to comply with Chapter 8 and any updates.
 - All road works to be carried out in accordance with the Traffic Signs Regulations and General Directions 2016.
 - All permanent traffic signs will be bagged and switched out at all times with approved form and surveying. Signs will be bagged and switched out at all times with approved form and surveying.
 - Approved for publication on 14/10/20. If any changes are required, please contact the originator.

Description	Rev	Date	By	Originator	Designer	Checked	Approved
Original Issue for Comments	P1	14/10/20	NB	HA	MB	RB	AP
Revisions	P2						
	P3						
	P4						
	P5						
Scale(s) @ Original Issue A3							
NOT TO SCALE							
Date		14 October 2020					
Drawing Number		HA/9922/MB/01					

Ordinance Survey © Crown Copyright 2012. All rights reserved. Licence Number 100020449